


# MLGW

PAD MOUNTED TRANSFORMER AND HANDHOLE  
 ALLOWED RANGE OF FINISHED GRADES  
 4 1/2' GRASSPLOT AND 5' SIDEWALK

SYSTEMS & PLAN ENG. DATE 06-14-02

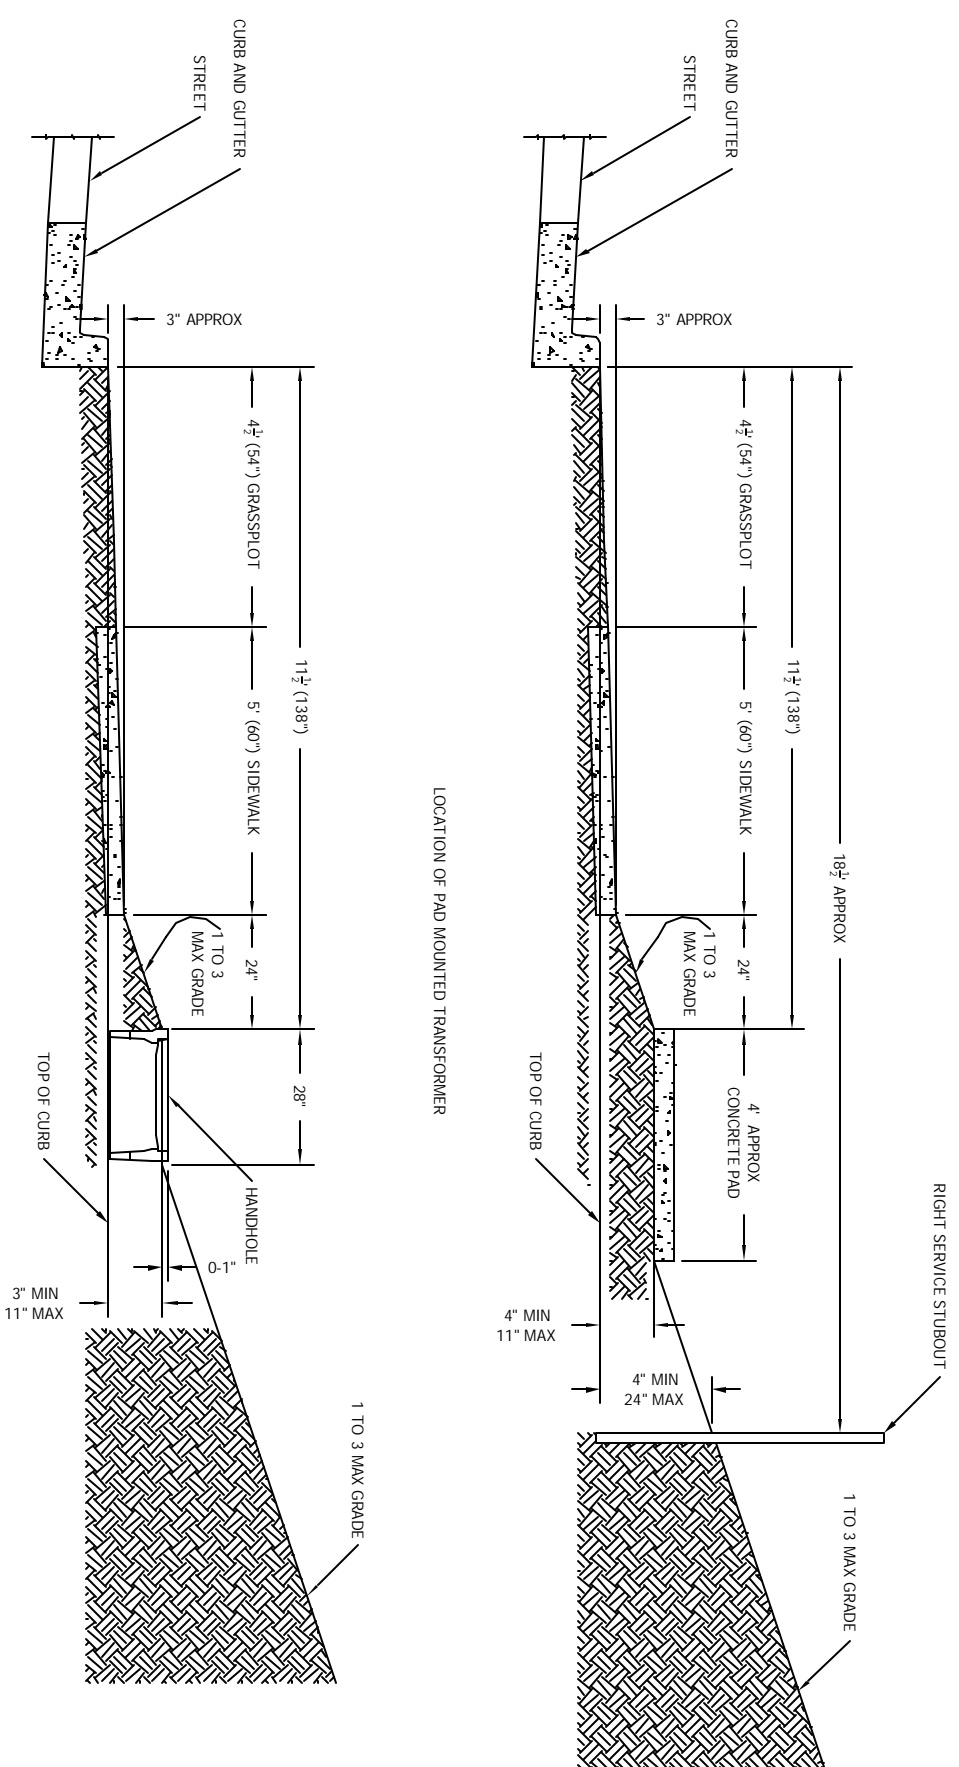

LOCATION OF HANDHOLE

LOCATION OF PAD MOUNTED TRANSFORMER

